

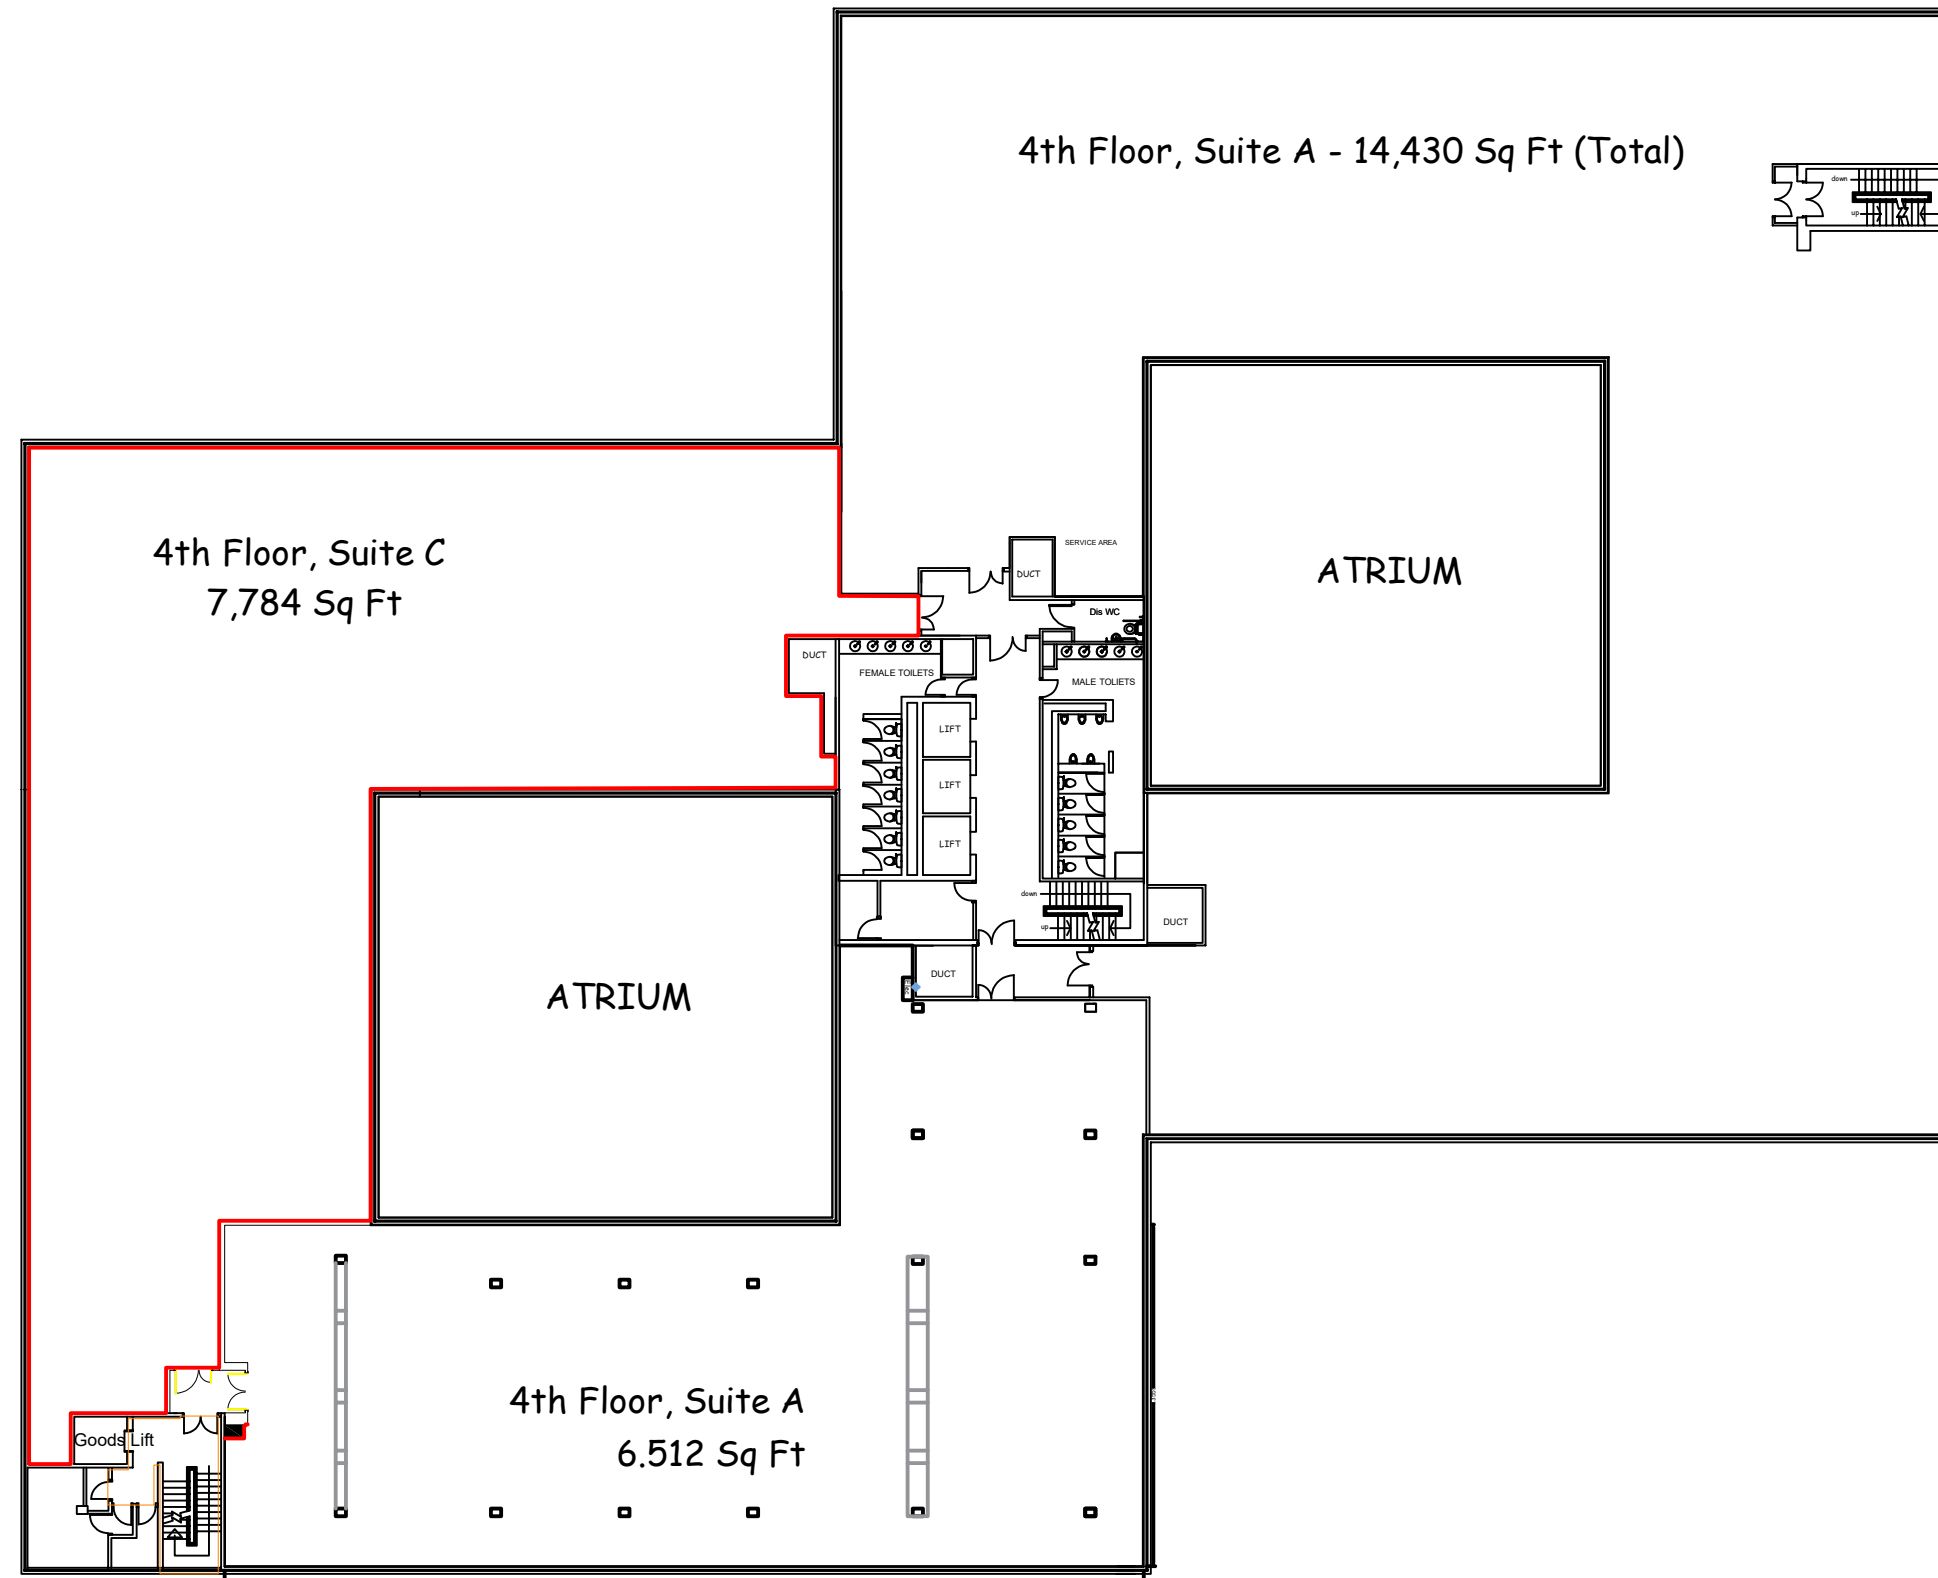


 

4 Fourth Floor Plan

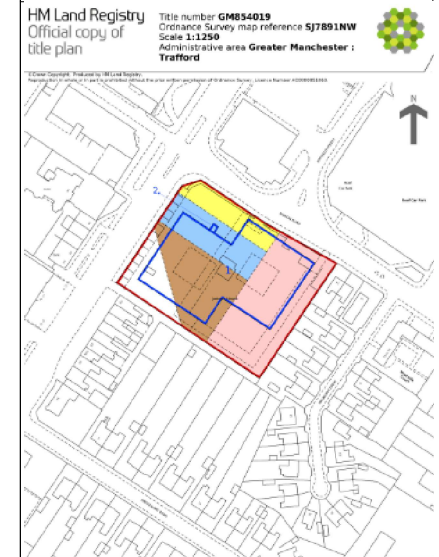

Drawing Title:
4th floor, Suite B
Demise Drawing

Location:
Jackson House, Sibson Road, Sale. M33 7RR

Drawing No:	PB.JAC.4FB.28012026	Revision:	1
Scale	1: 200 @A3	Date	04/02/2026
		Drawn	PRB



Contact:
07968133763