
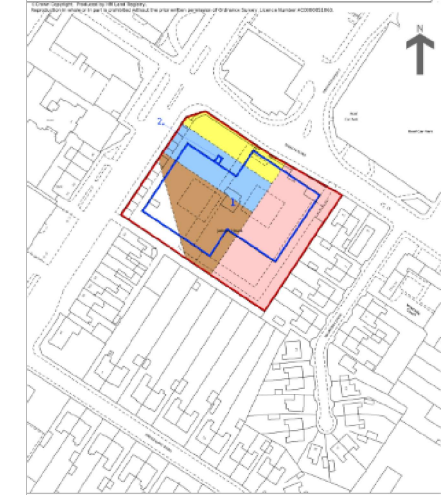


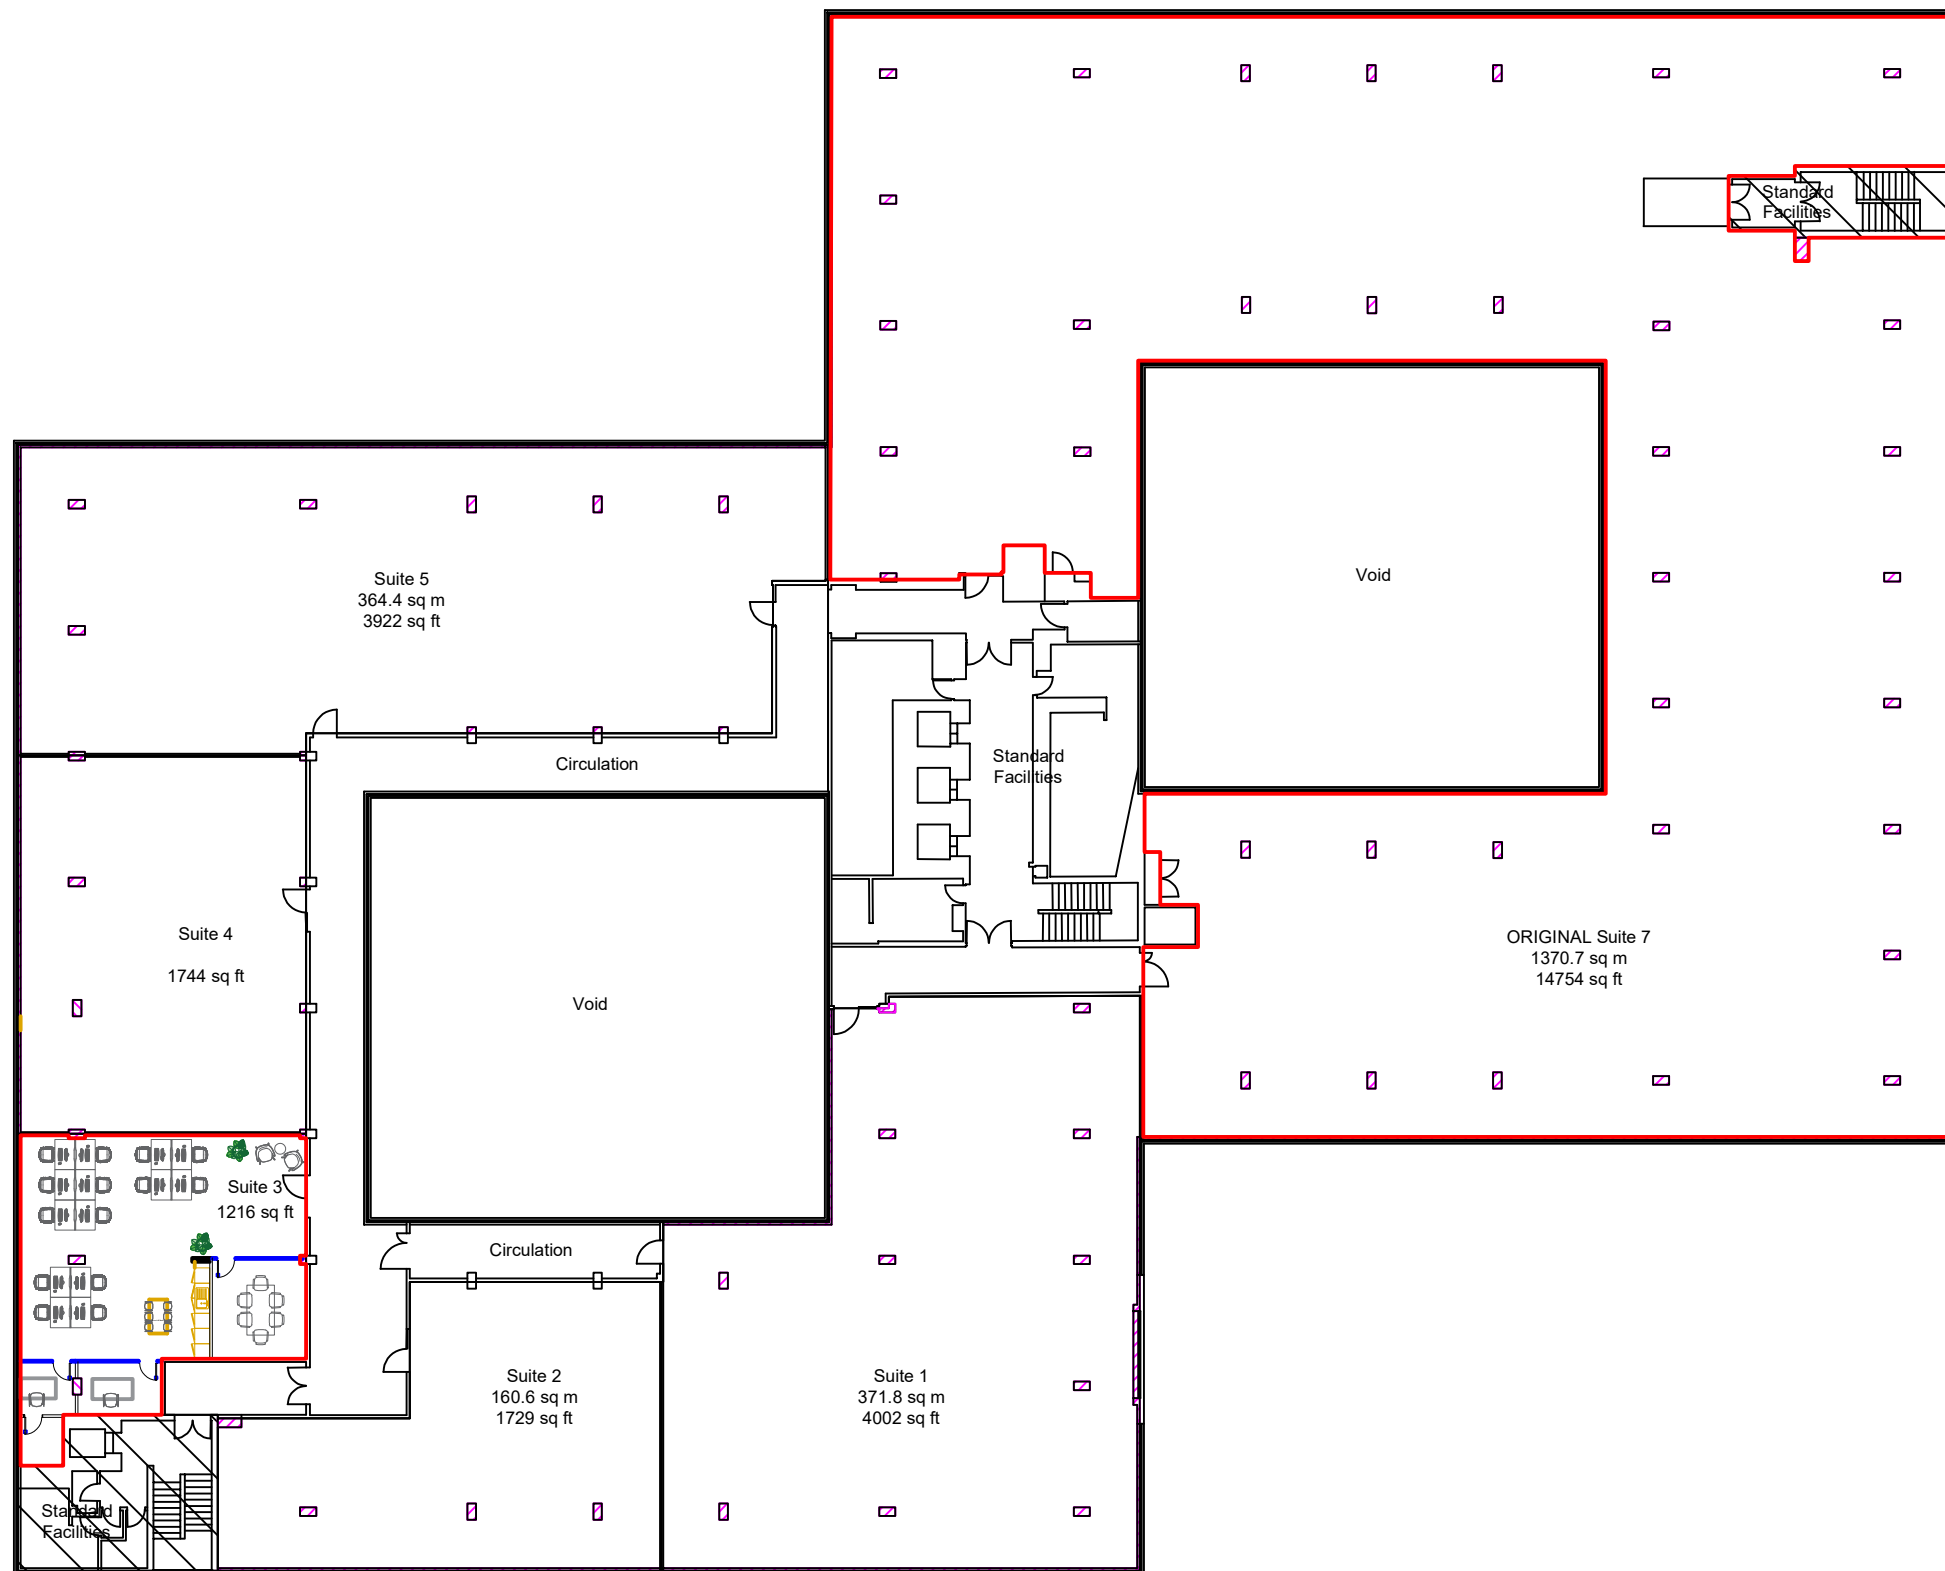

Drawing Title:
Suite 7a & b, 1st Floor
Proposed

Location:
Jackson House, Sibson Road, Sale. M33 7RR

Drawing No: PB.JAC.1F.10022026	Revision: 1
Scale 1:200 @A3	Date : 10/02/2026 Drawn : PRB