


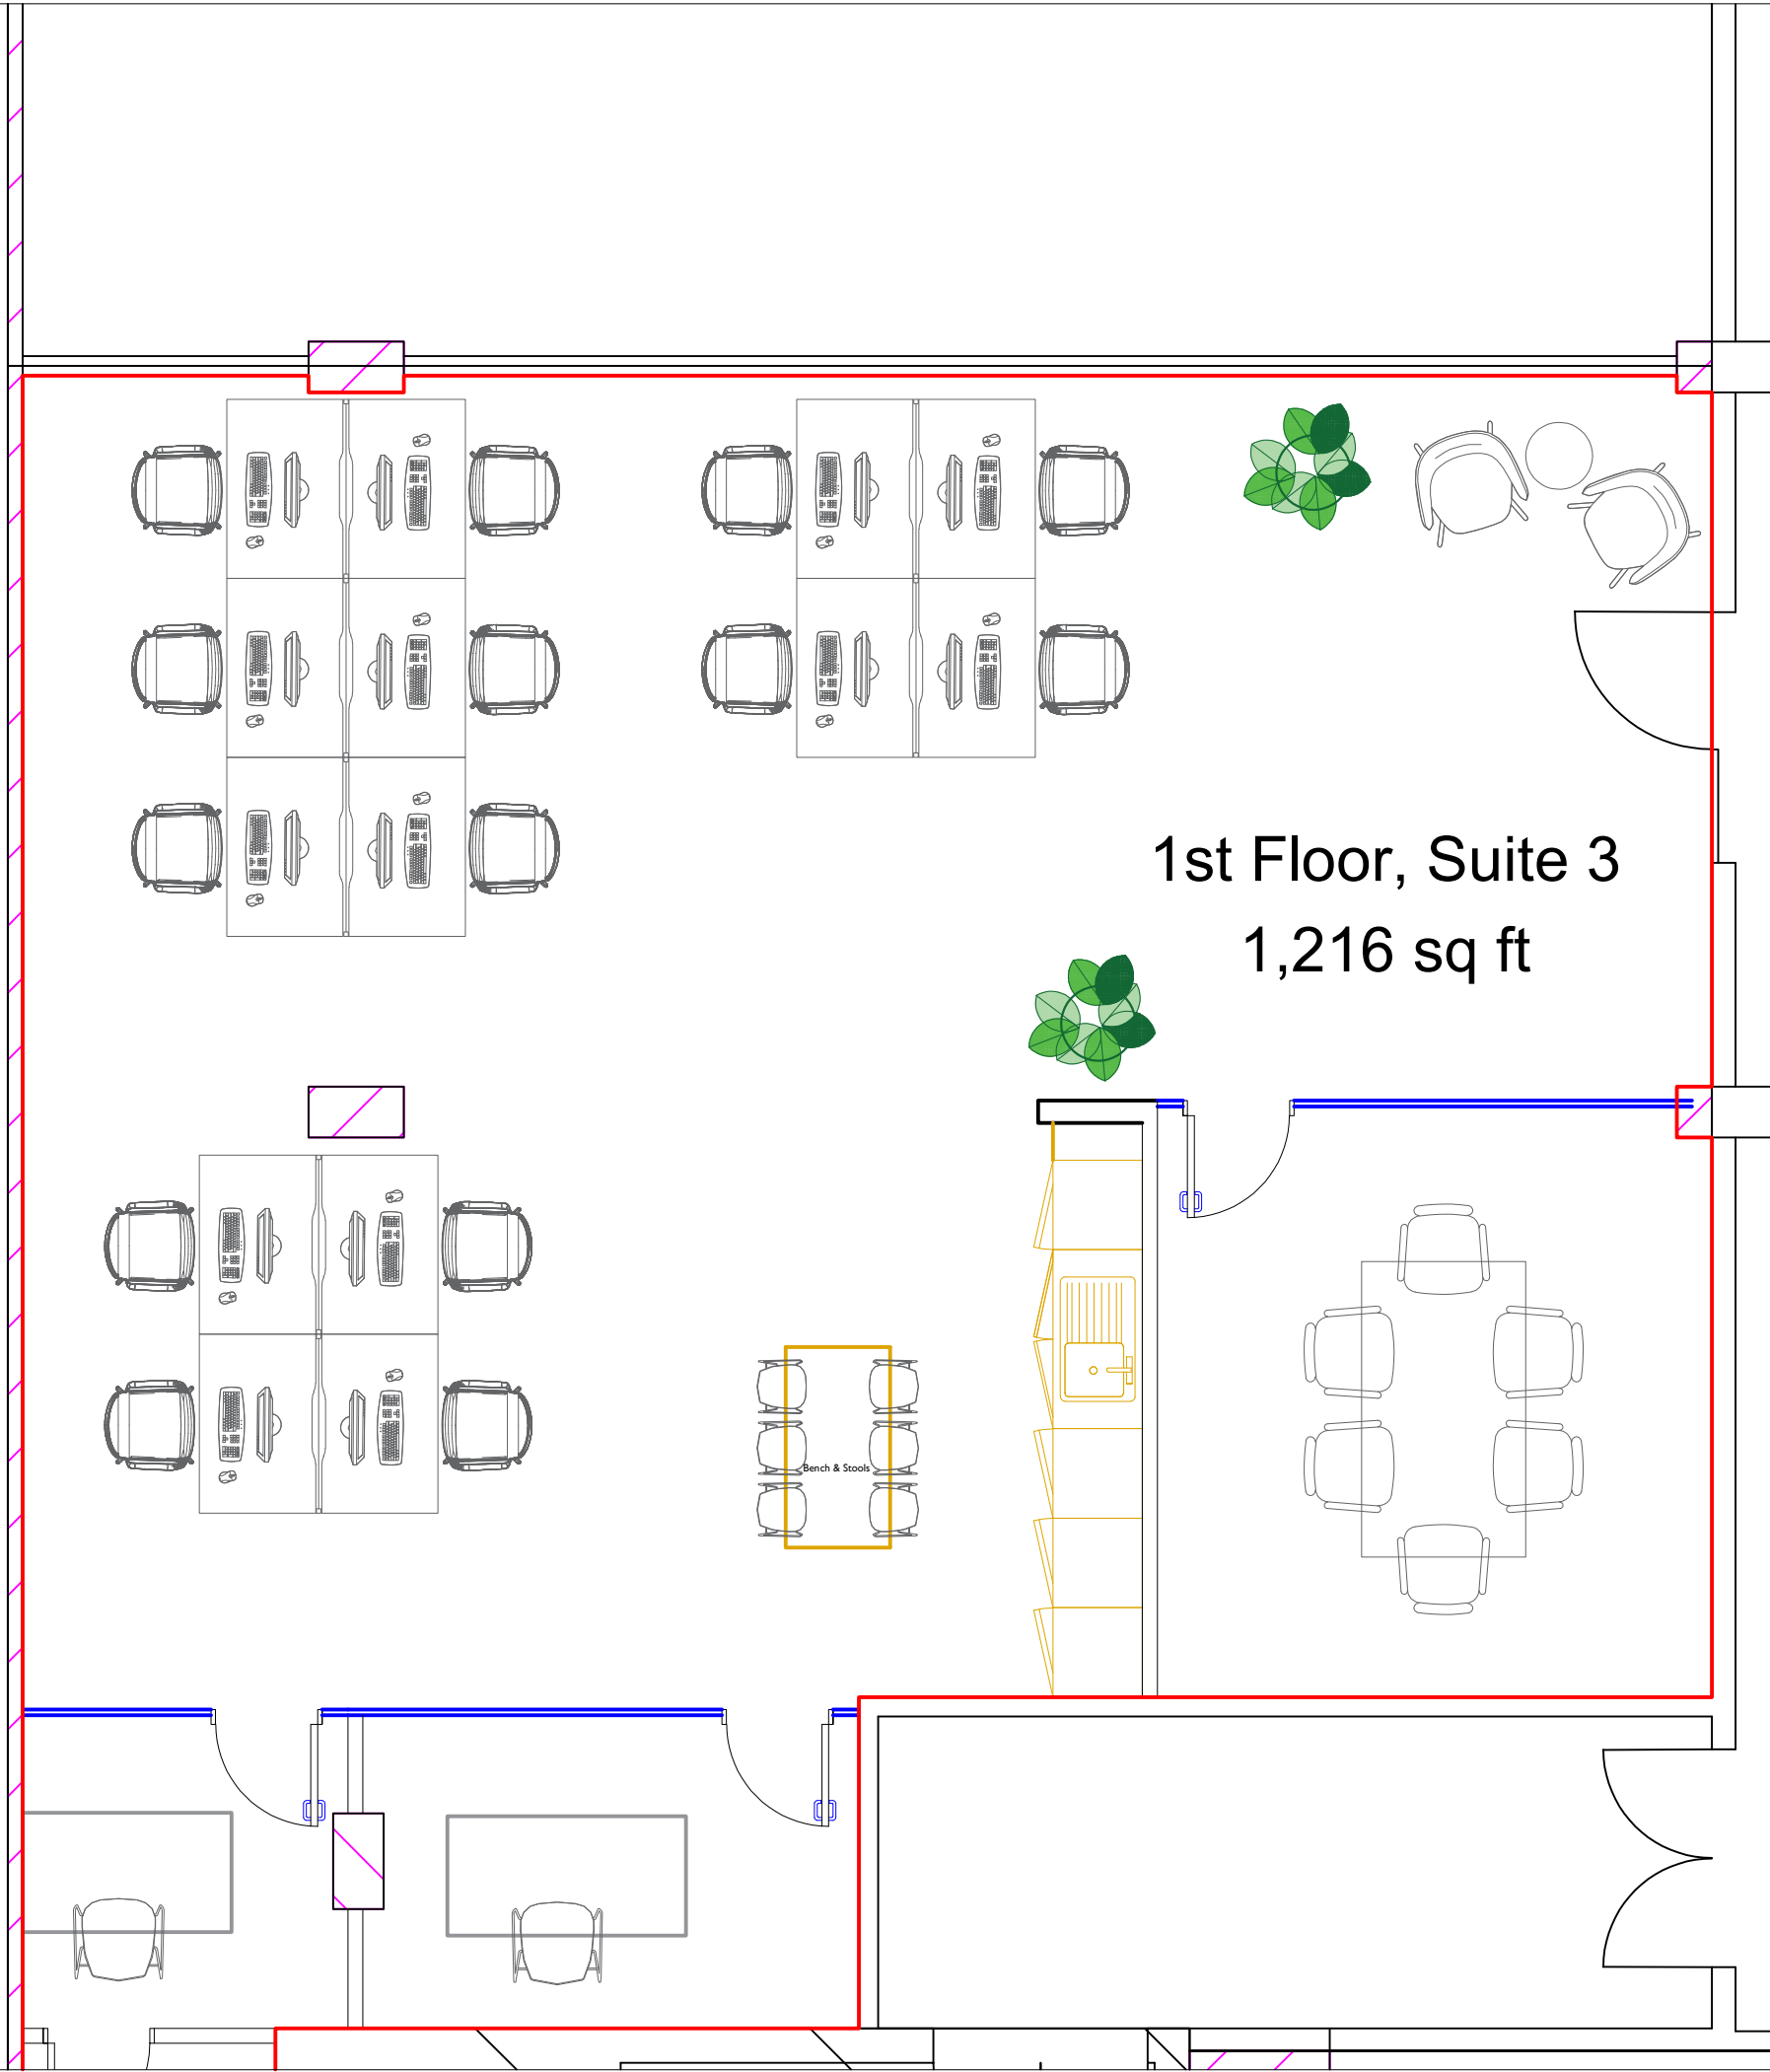

HM Land Registry
Official copy of
title plan

Title number: **GM834019**
Ordnance Survey map reference: **SJ7851NW**
Scale: **1:1250**
Administrative area: **Greater Manchester**
Trafford

2 / 2

↑

↓

↶

↷

This official copy is incorrect without the accompanying index page.

Drawing Title:

Suite 3, 1st Floor

Location:

Jackson House, Sibson Road, Sale. M33 7RR

Drawing No:

PB.JAC.1F.10022026

Revision:

1

Scale 1:50 @A3

Date : 10/02/2026

Drawn : PRB

BUCKLES
PROPERTY CONSULTING

Contact:

07968133763