


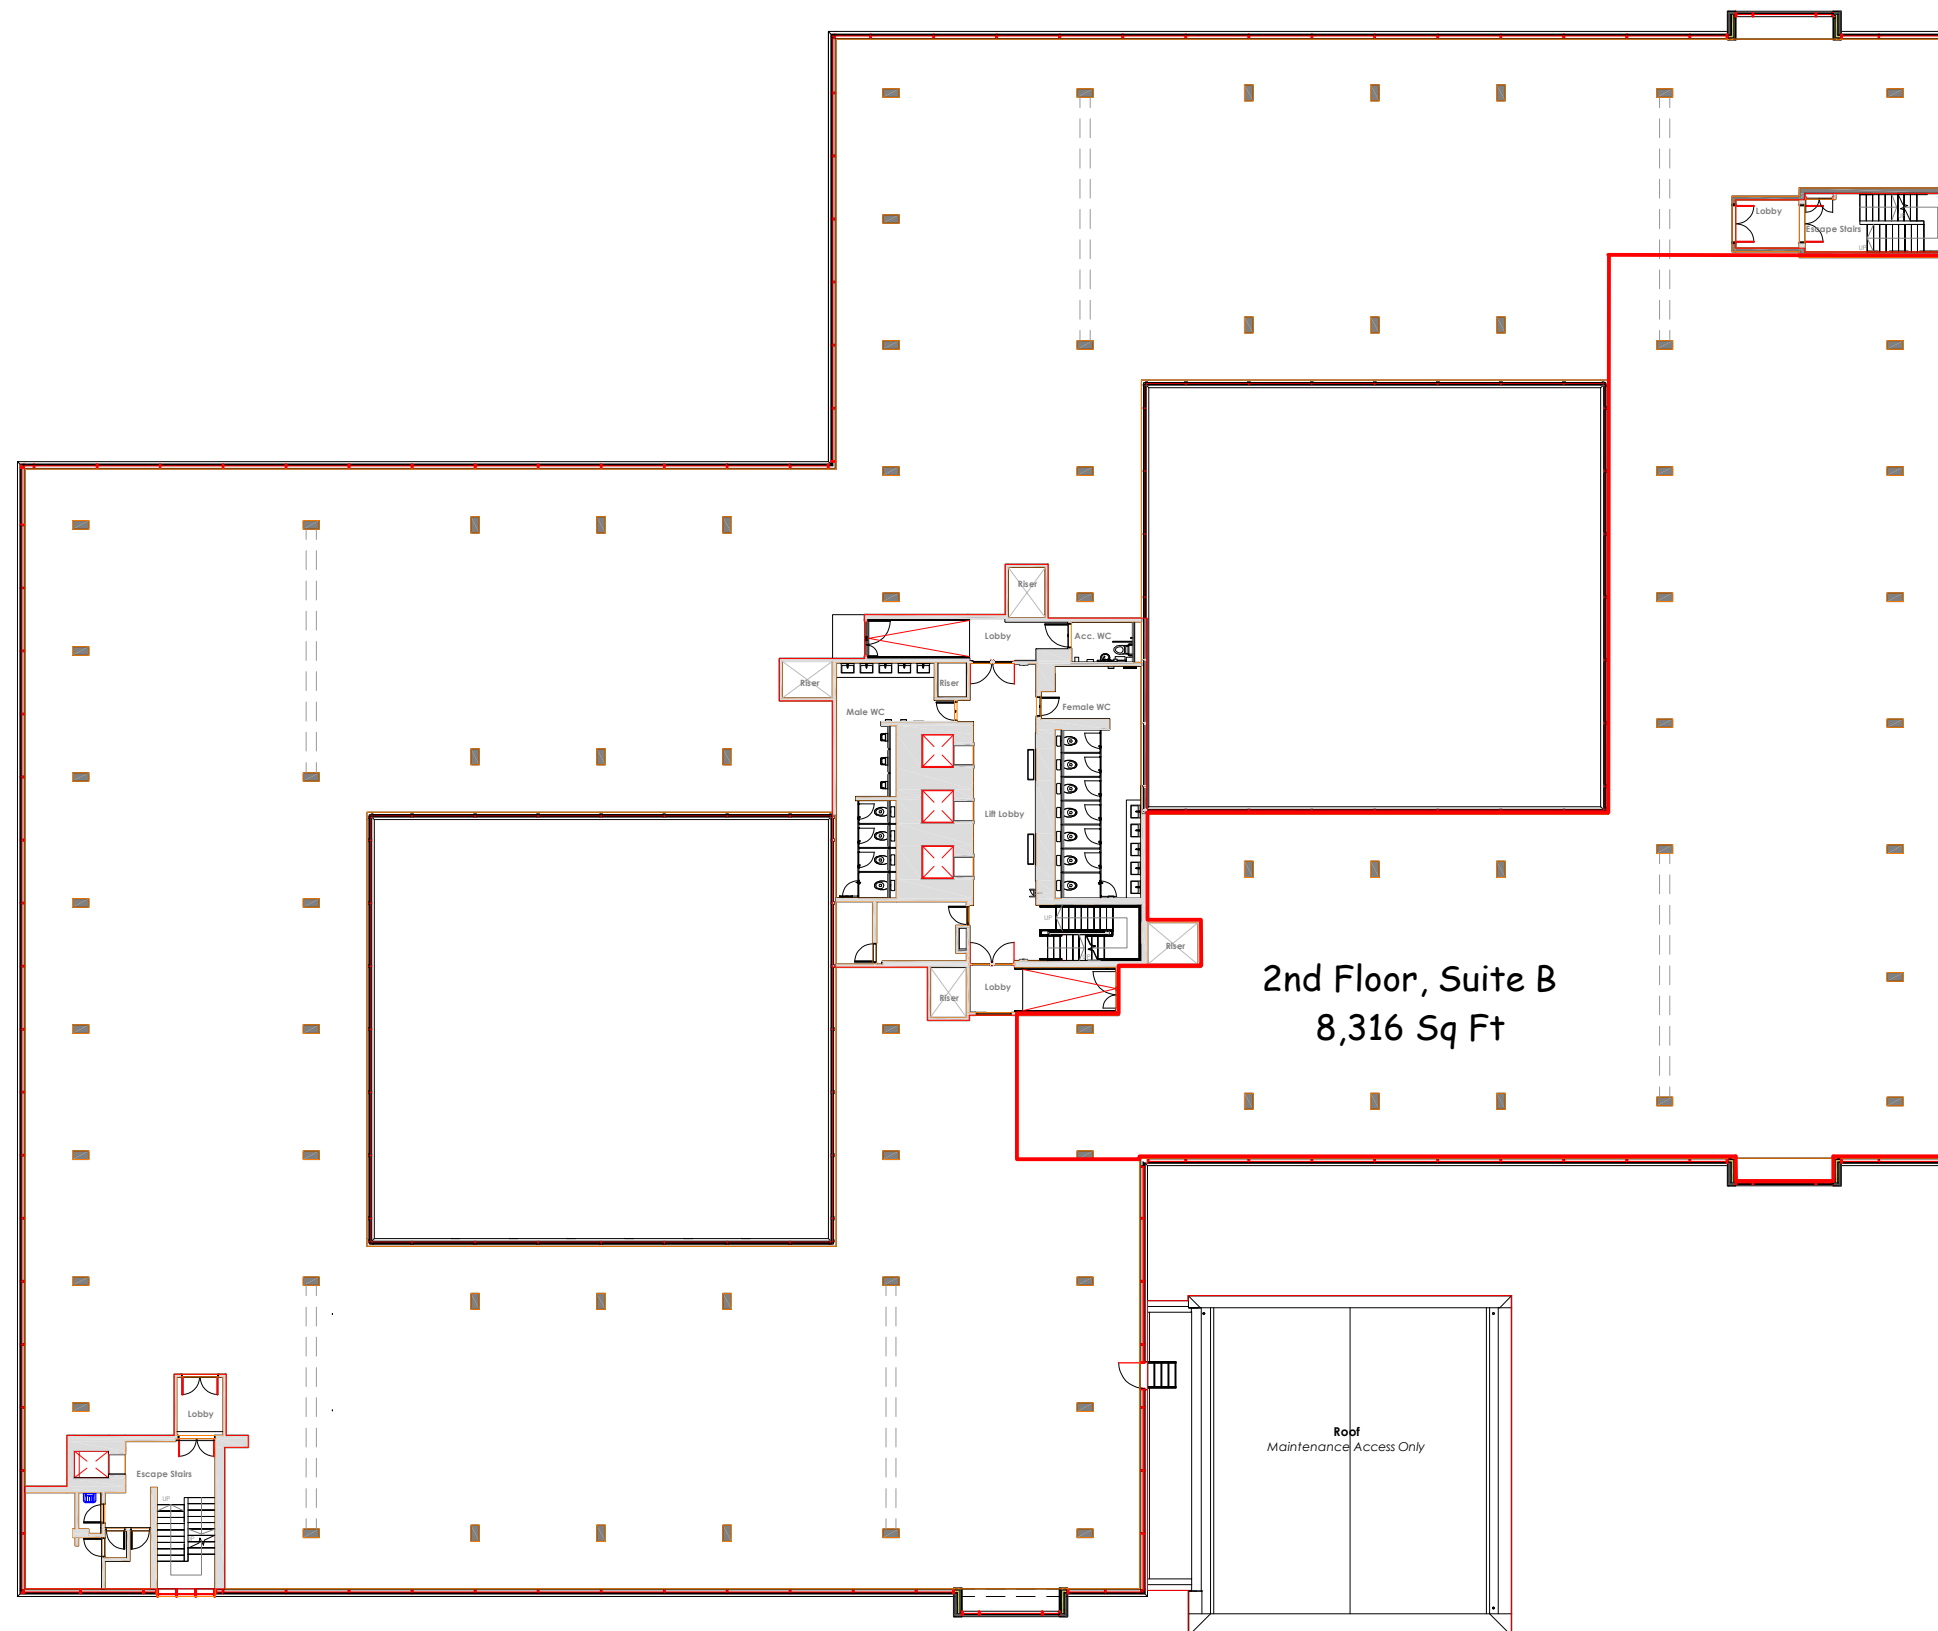

Drawing Title: 2nd Floor - Availability		
Location: Jackson House, Sibson Road, Sale. M33 7RR		
Drawing No: PB.JAC.2F.28012026	Revision: 1	
Scale 1:200 @A3	Date : 28/01/2026	Drawn : PRB



Contact: 07968133763