


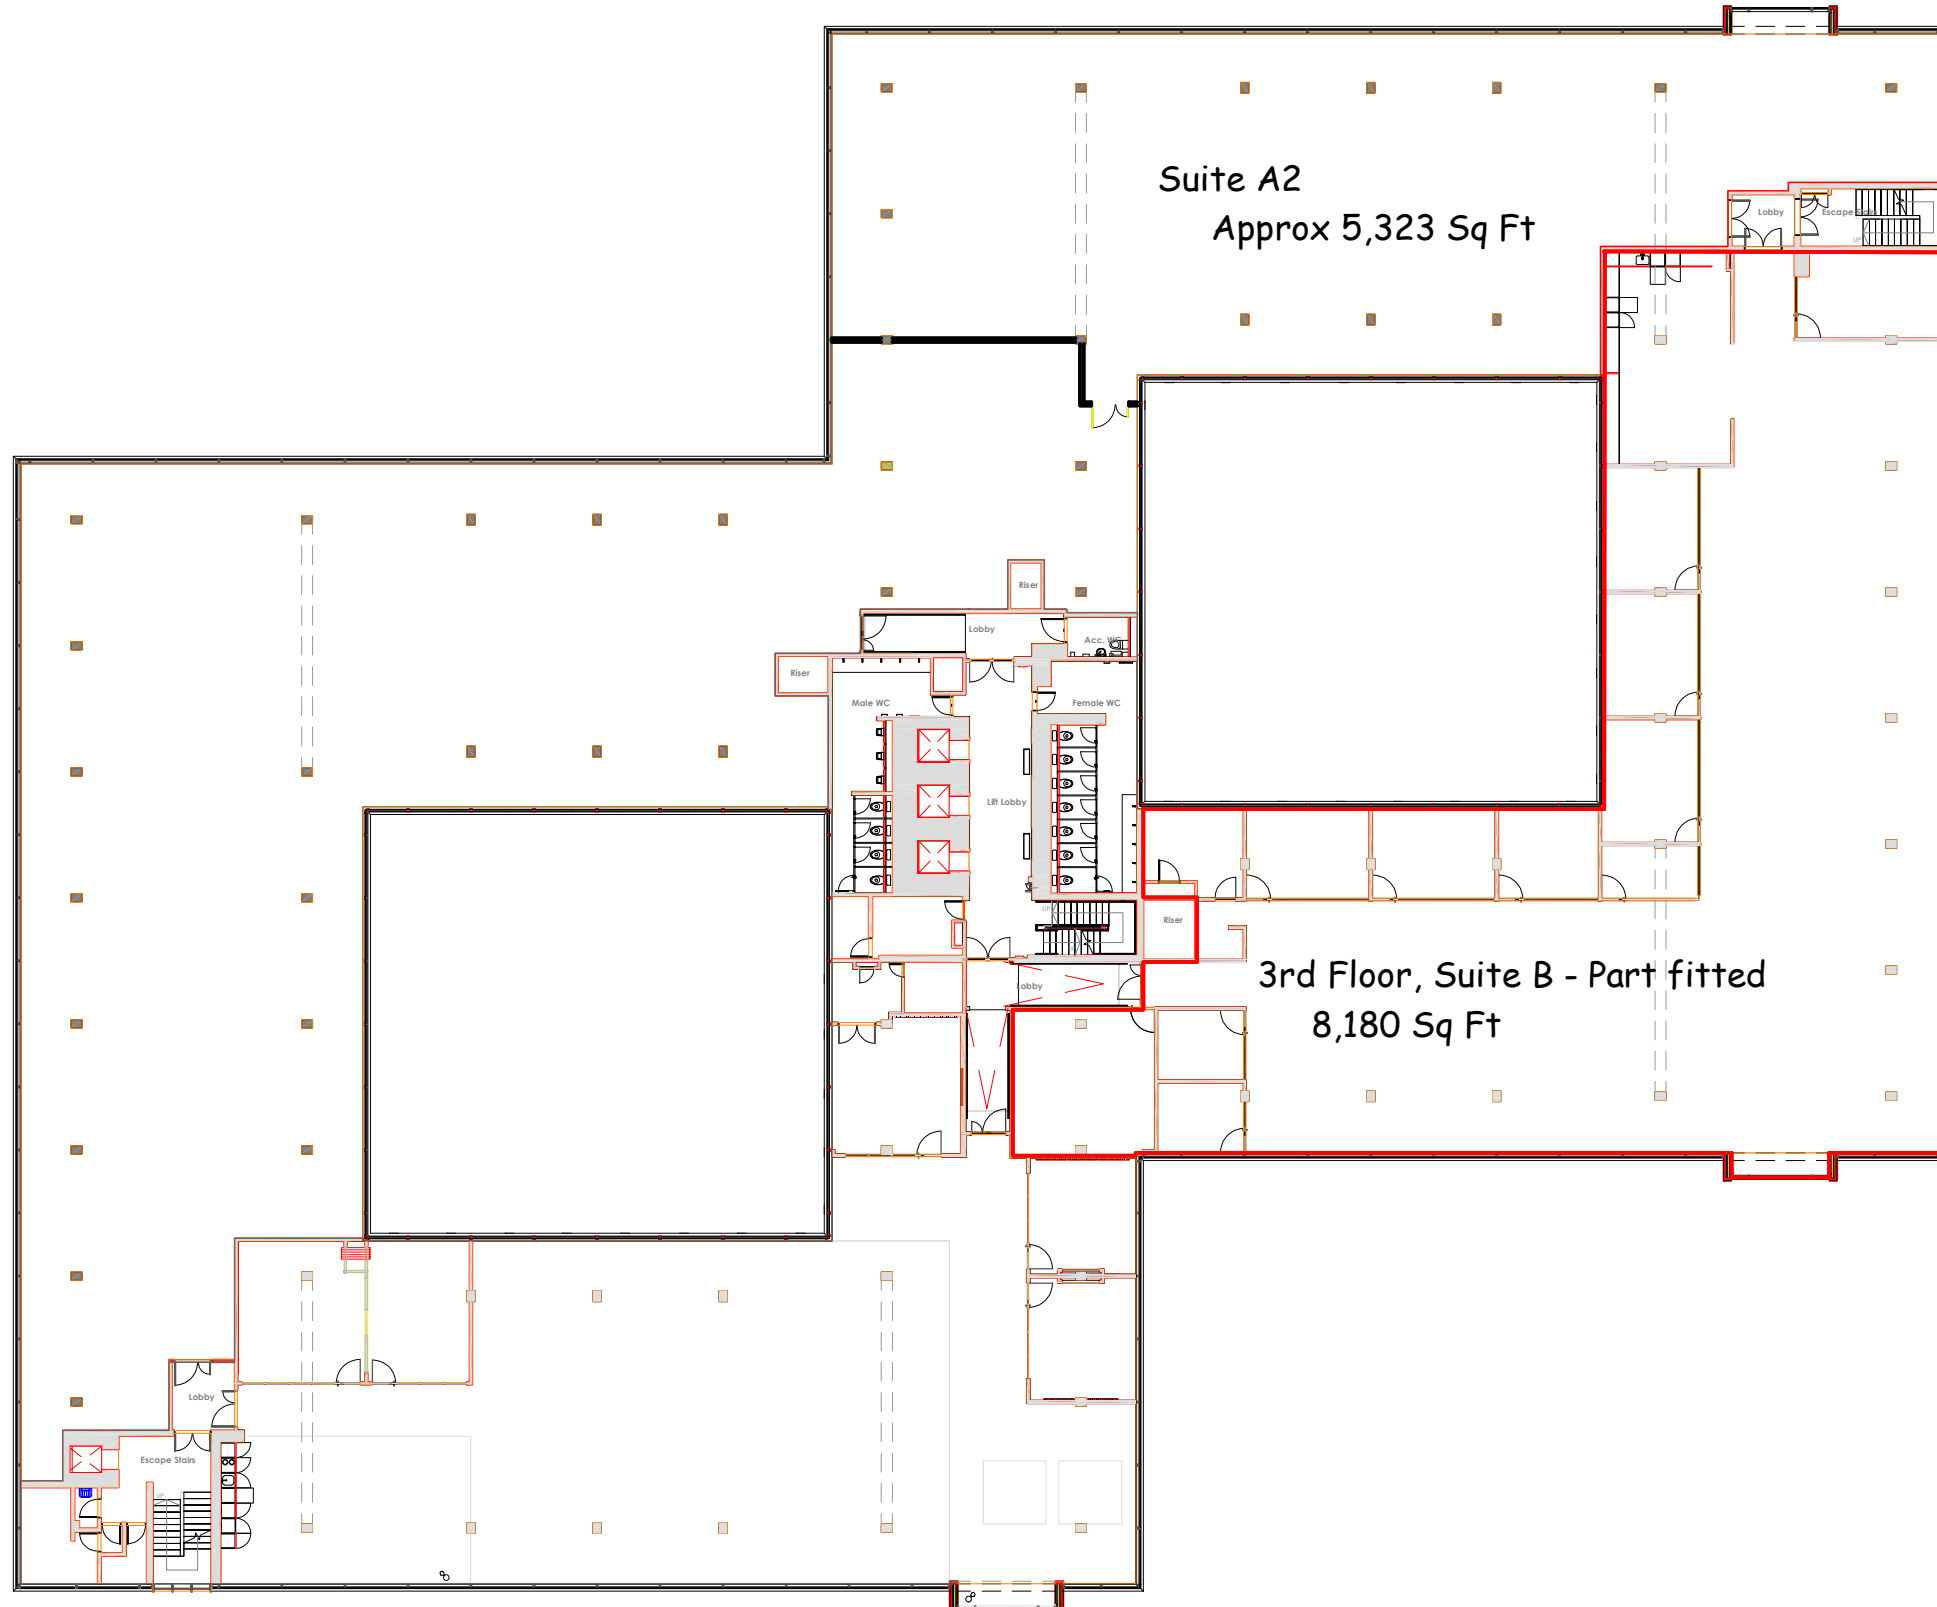

Drawing Title:
Availability 3rd floor

Location:
Jackson House, Sibson Road, Sale. M33 7RR

Drawing No: PB.JAC.3FB1.28012026	Revision: 1	
Scale 1:300 @A3	Date : 28/01/2026	Drawn : PRB



BUCKLES
PROPERTY CONSULTING

Contact:
07968133763