



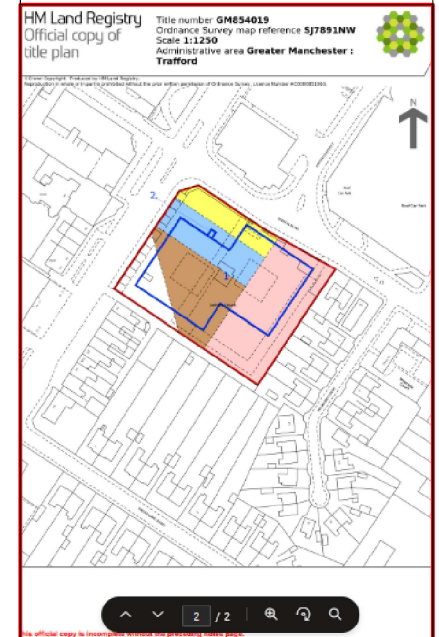

Drawing Title:
Ground floor

Location:
Jackson House, Sibson Road, Sale. M33 7RR

Drawing No:	PB.JAC.GF.11022026	Revision:	1
Scale	1:300 @A3	Date	23/02/2026
		Drawn	PRB

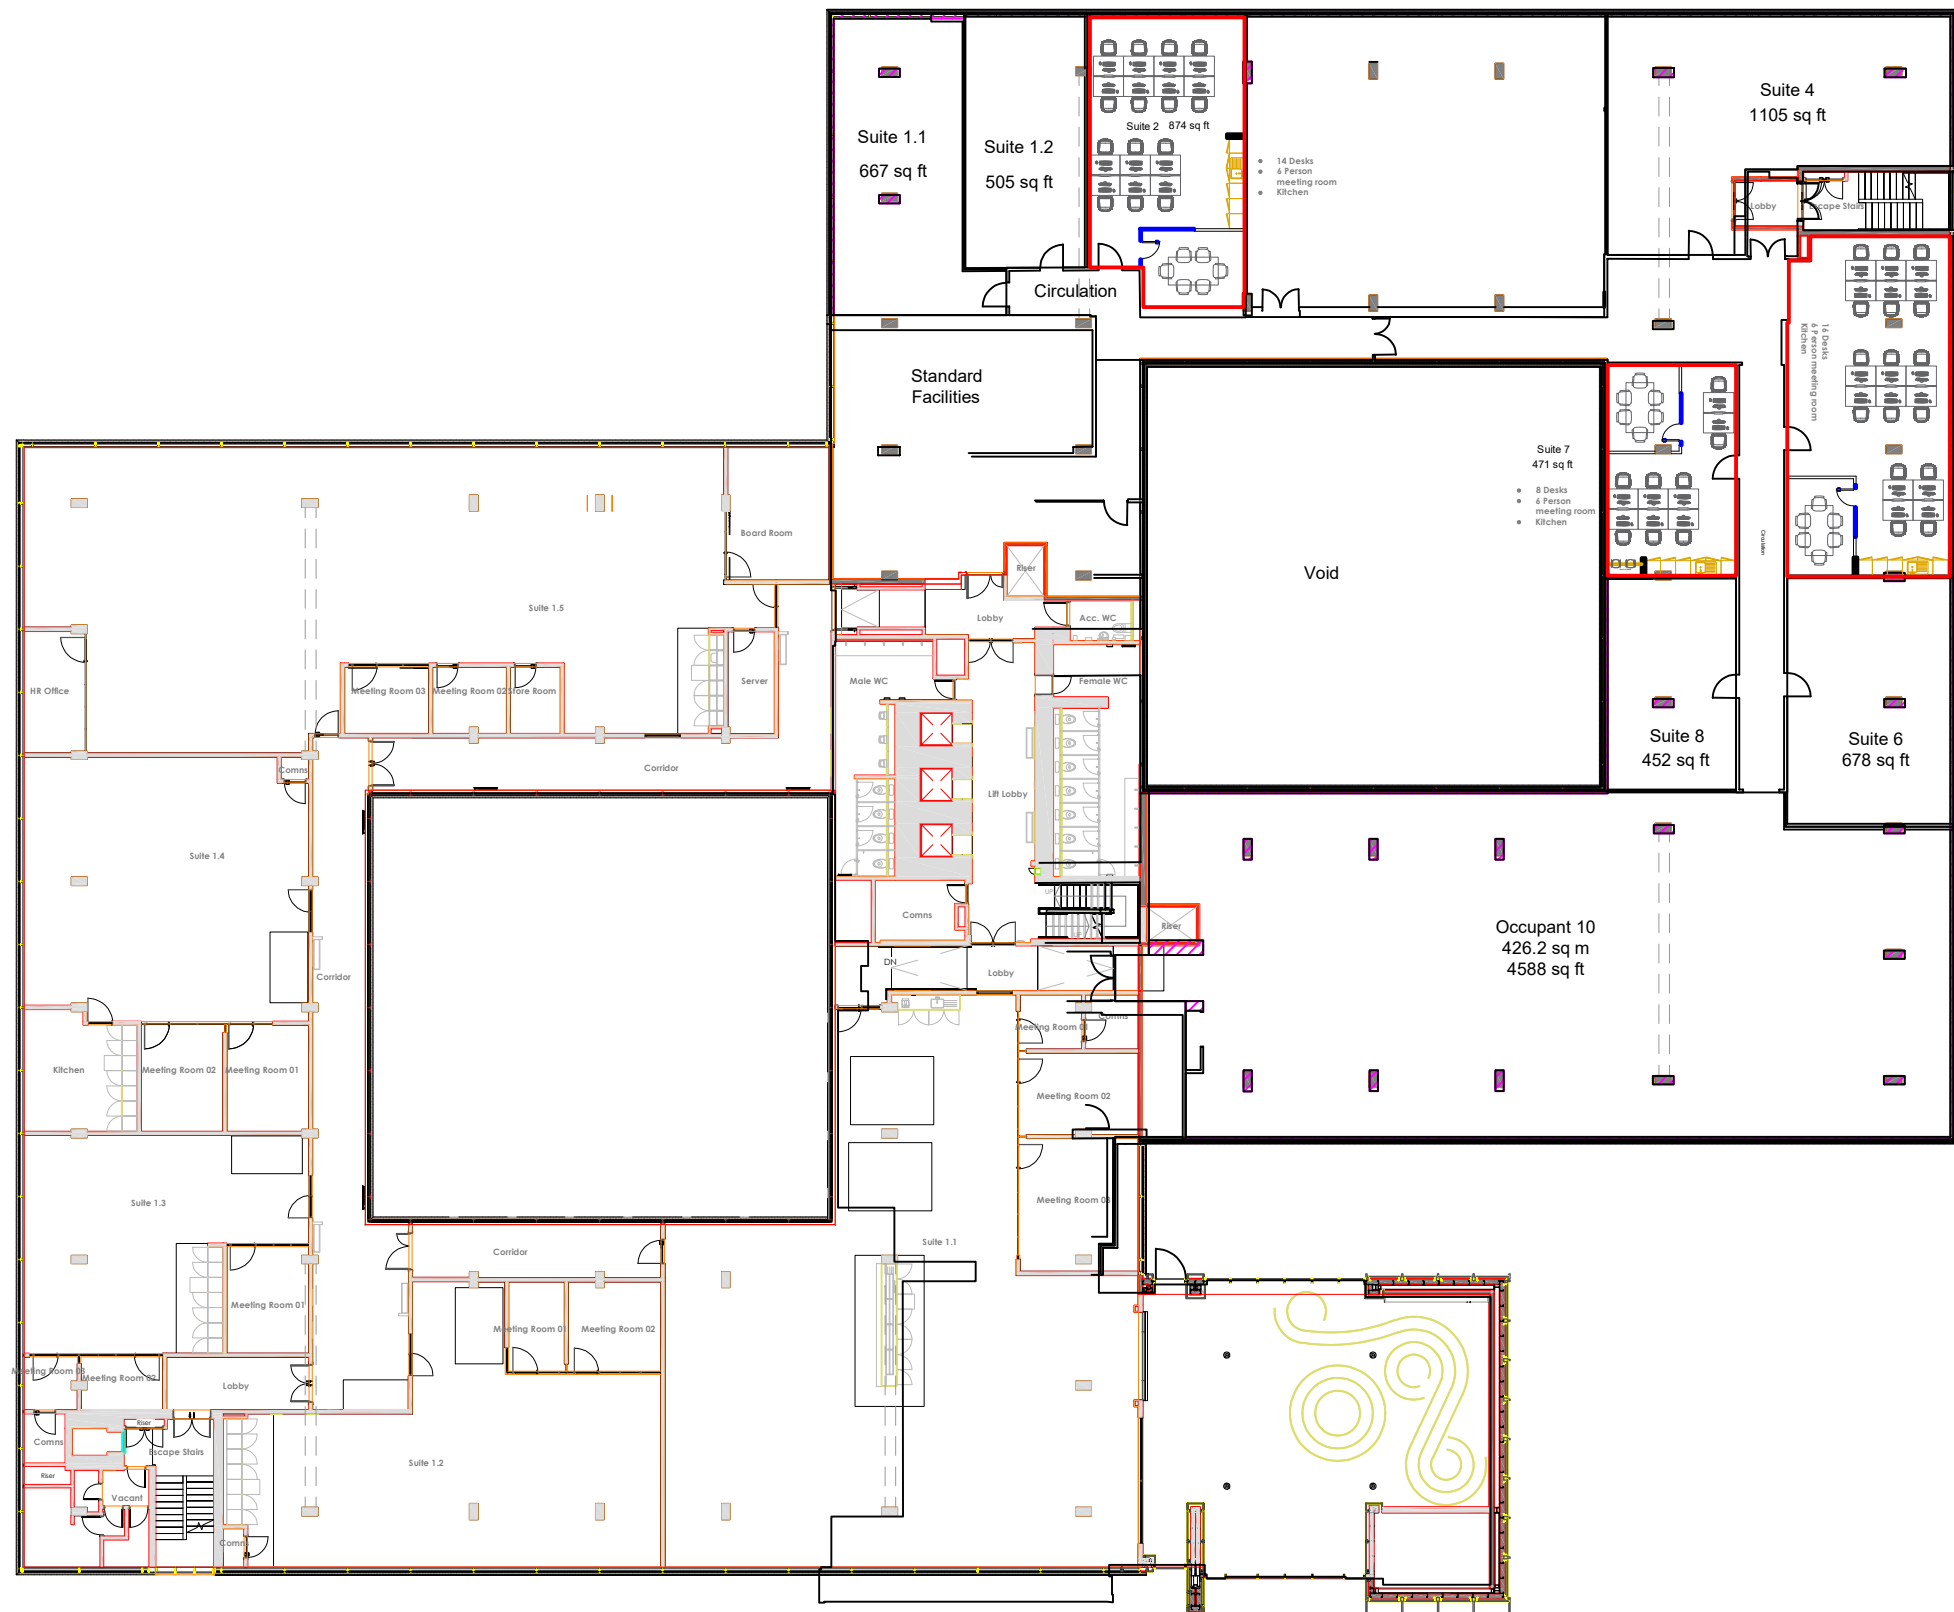

Contact:
07968133763