



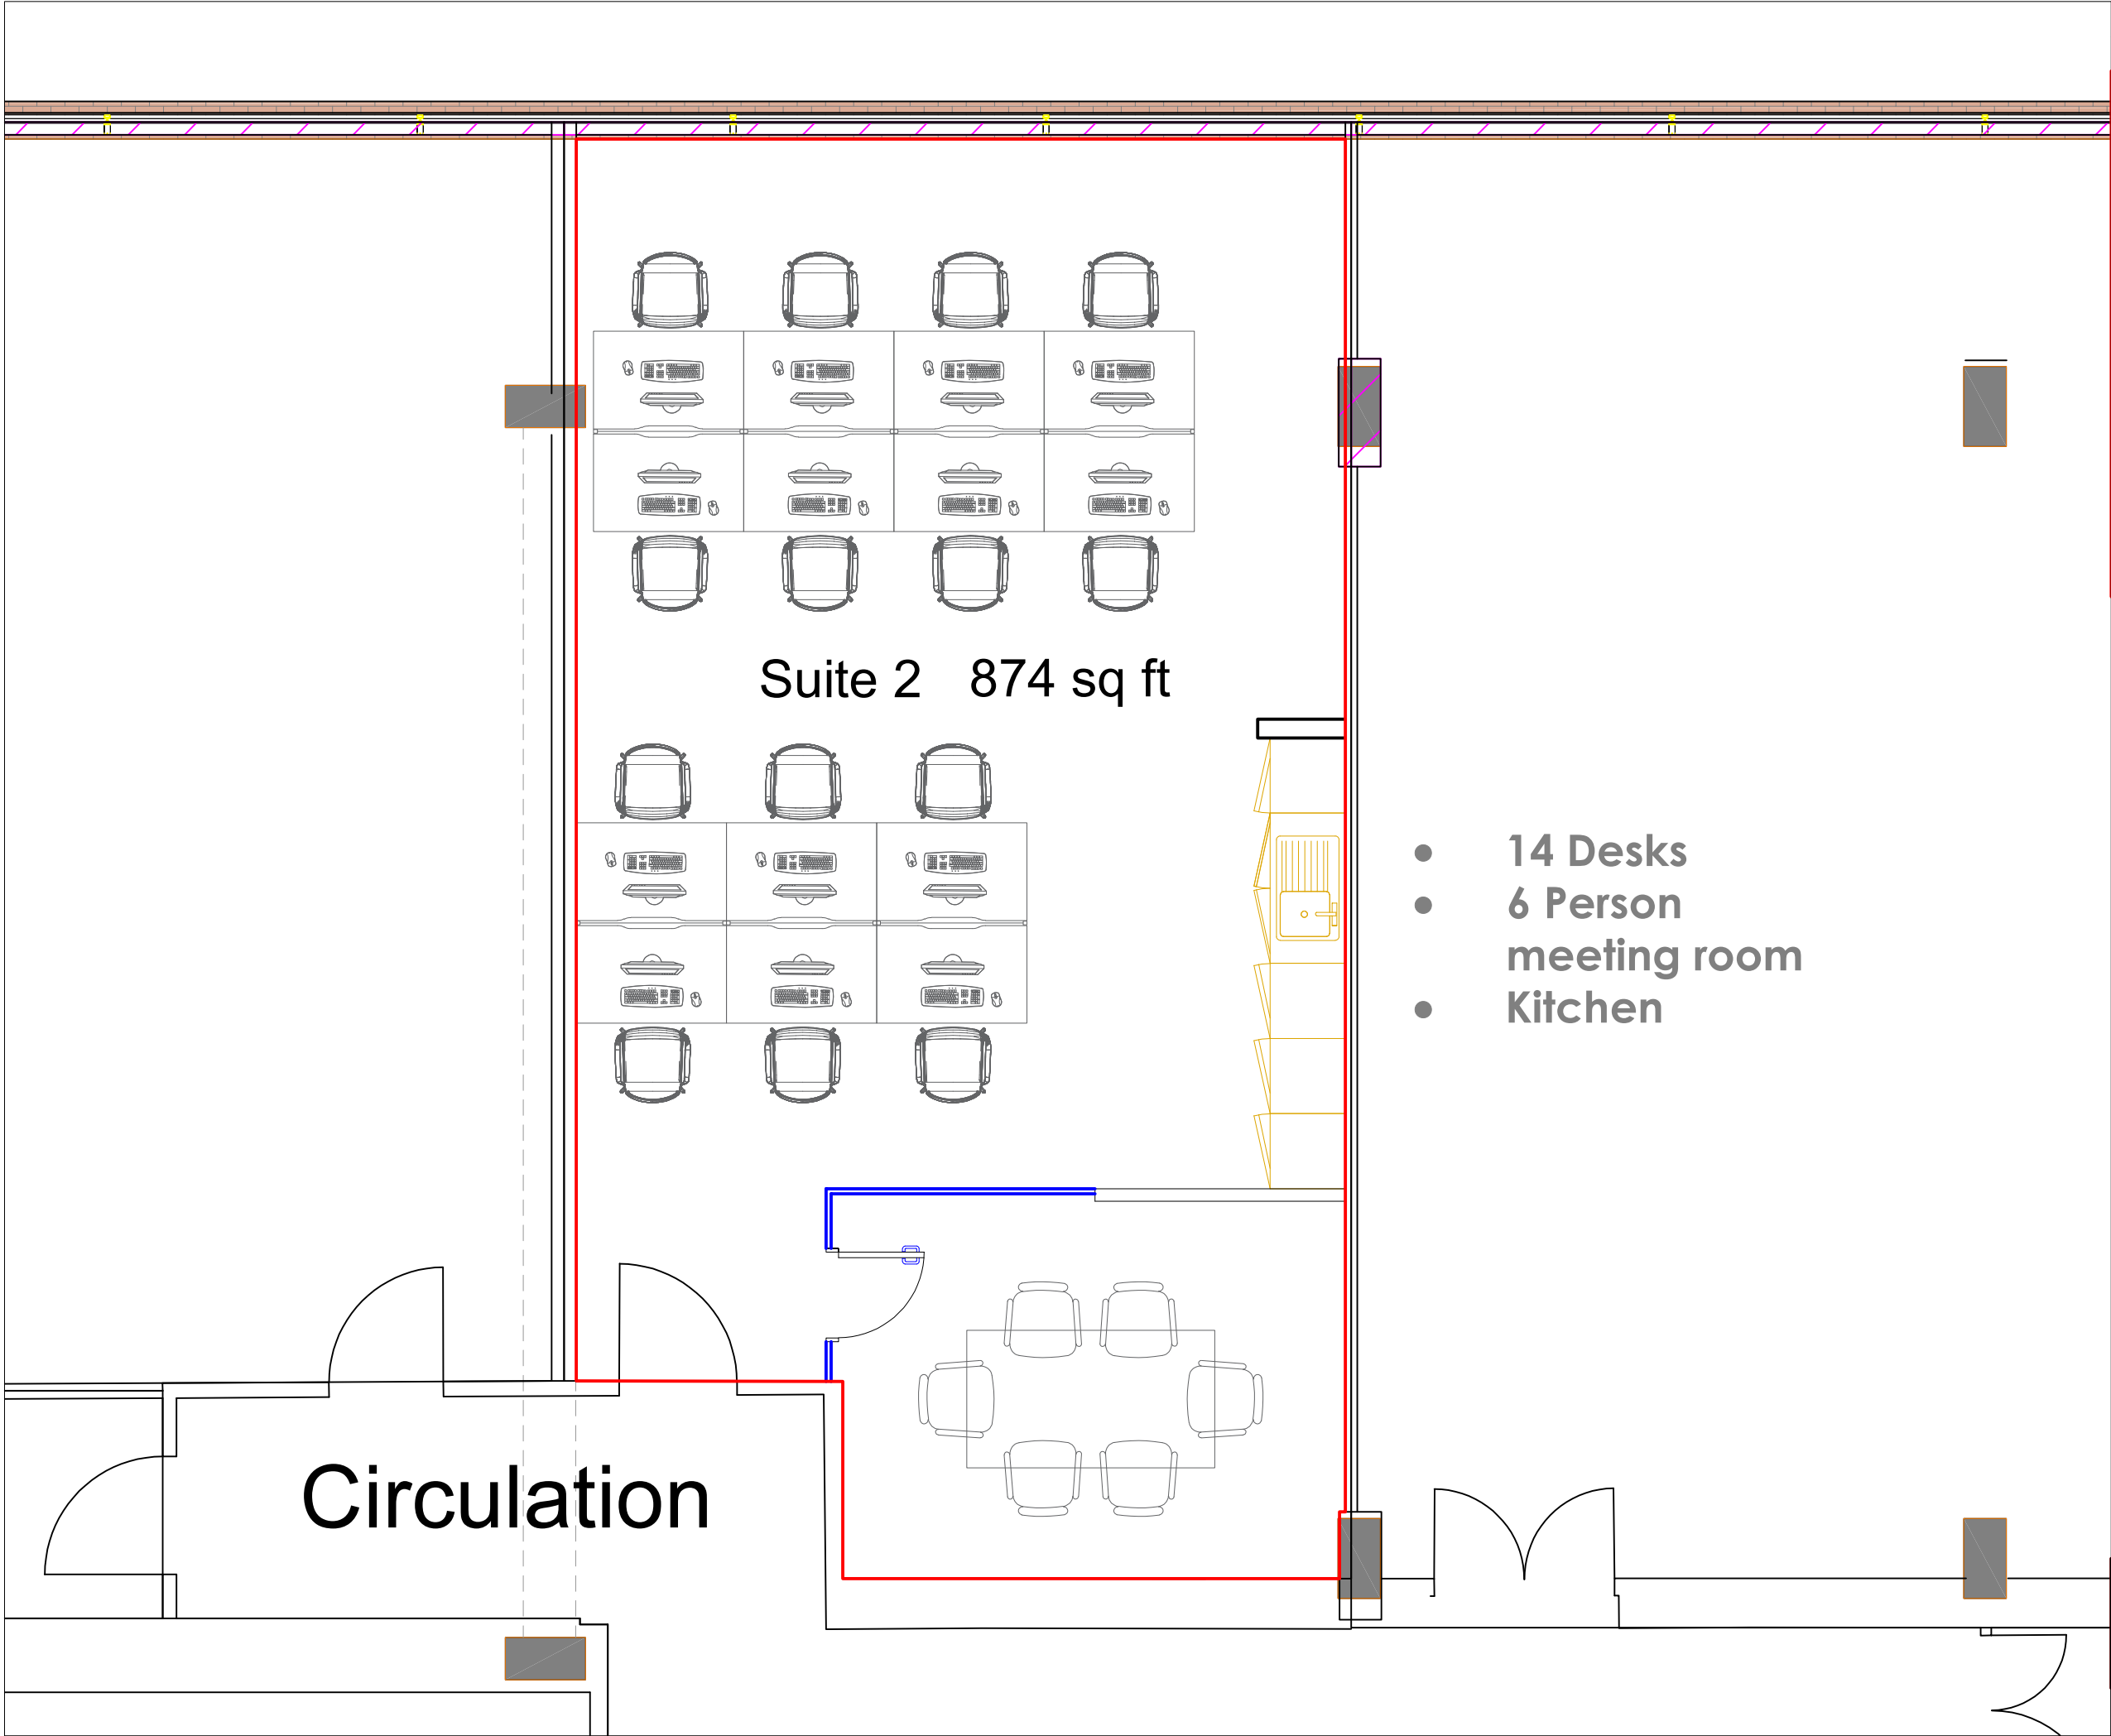

HM Land Registry
Official copy of
title plan

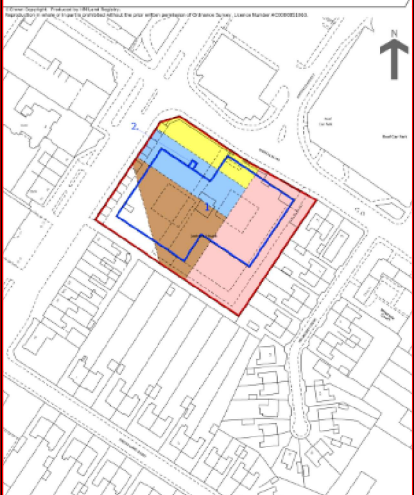

2 / 2

- 14 Desks
- 6 Person meeting room
- Kitchen

Drawing Title:
Suite 2, Ground floor

Location:
Jackson House, Sibson Road, Sale. M33 7RR

Drawing No:	PB.JAC.GF.11022026	Revision:	1
Scale:	1:50 @A3	Date:	23/02/2026
Drawn:	PRB		



BUCKLES
PROPERTY CONSULTING

Contact:
07968133763