



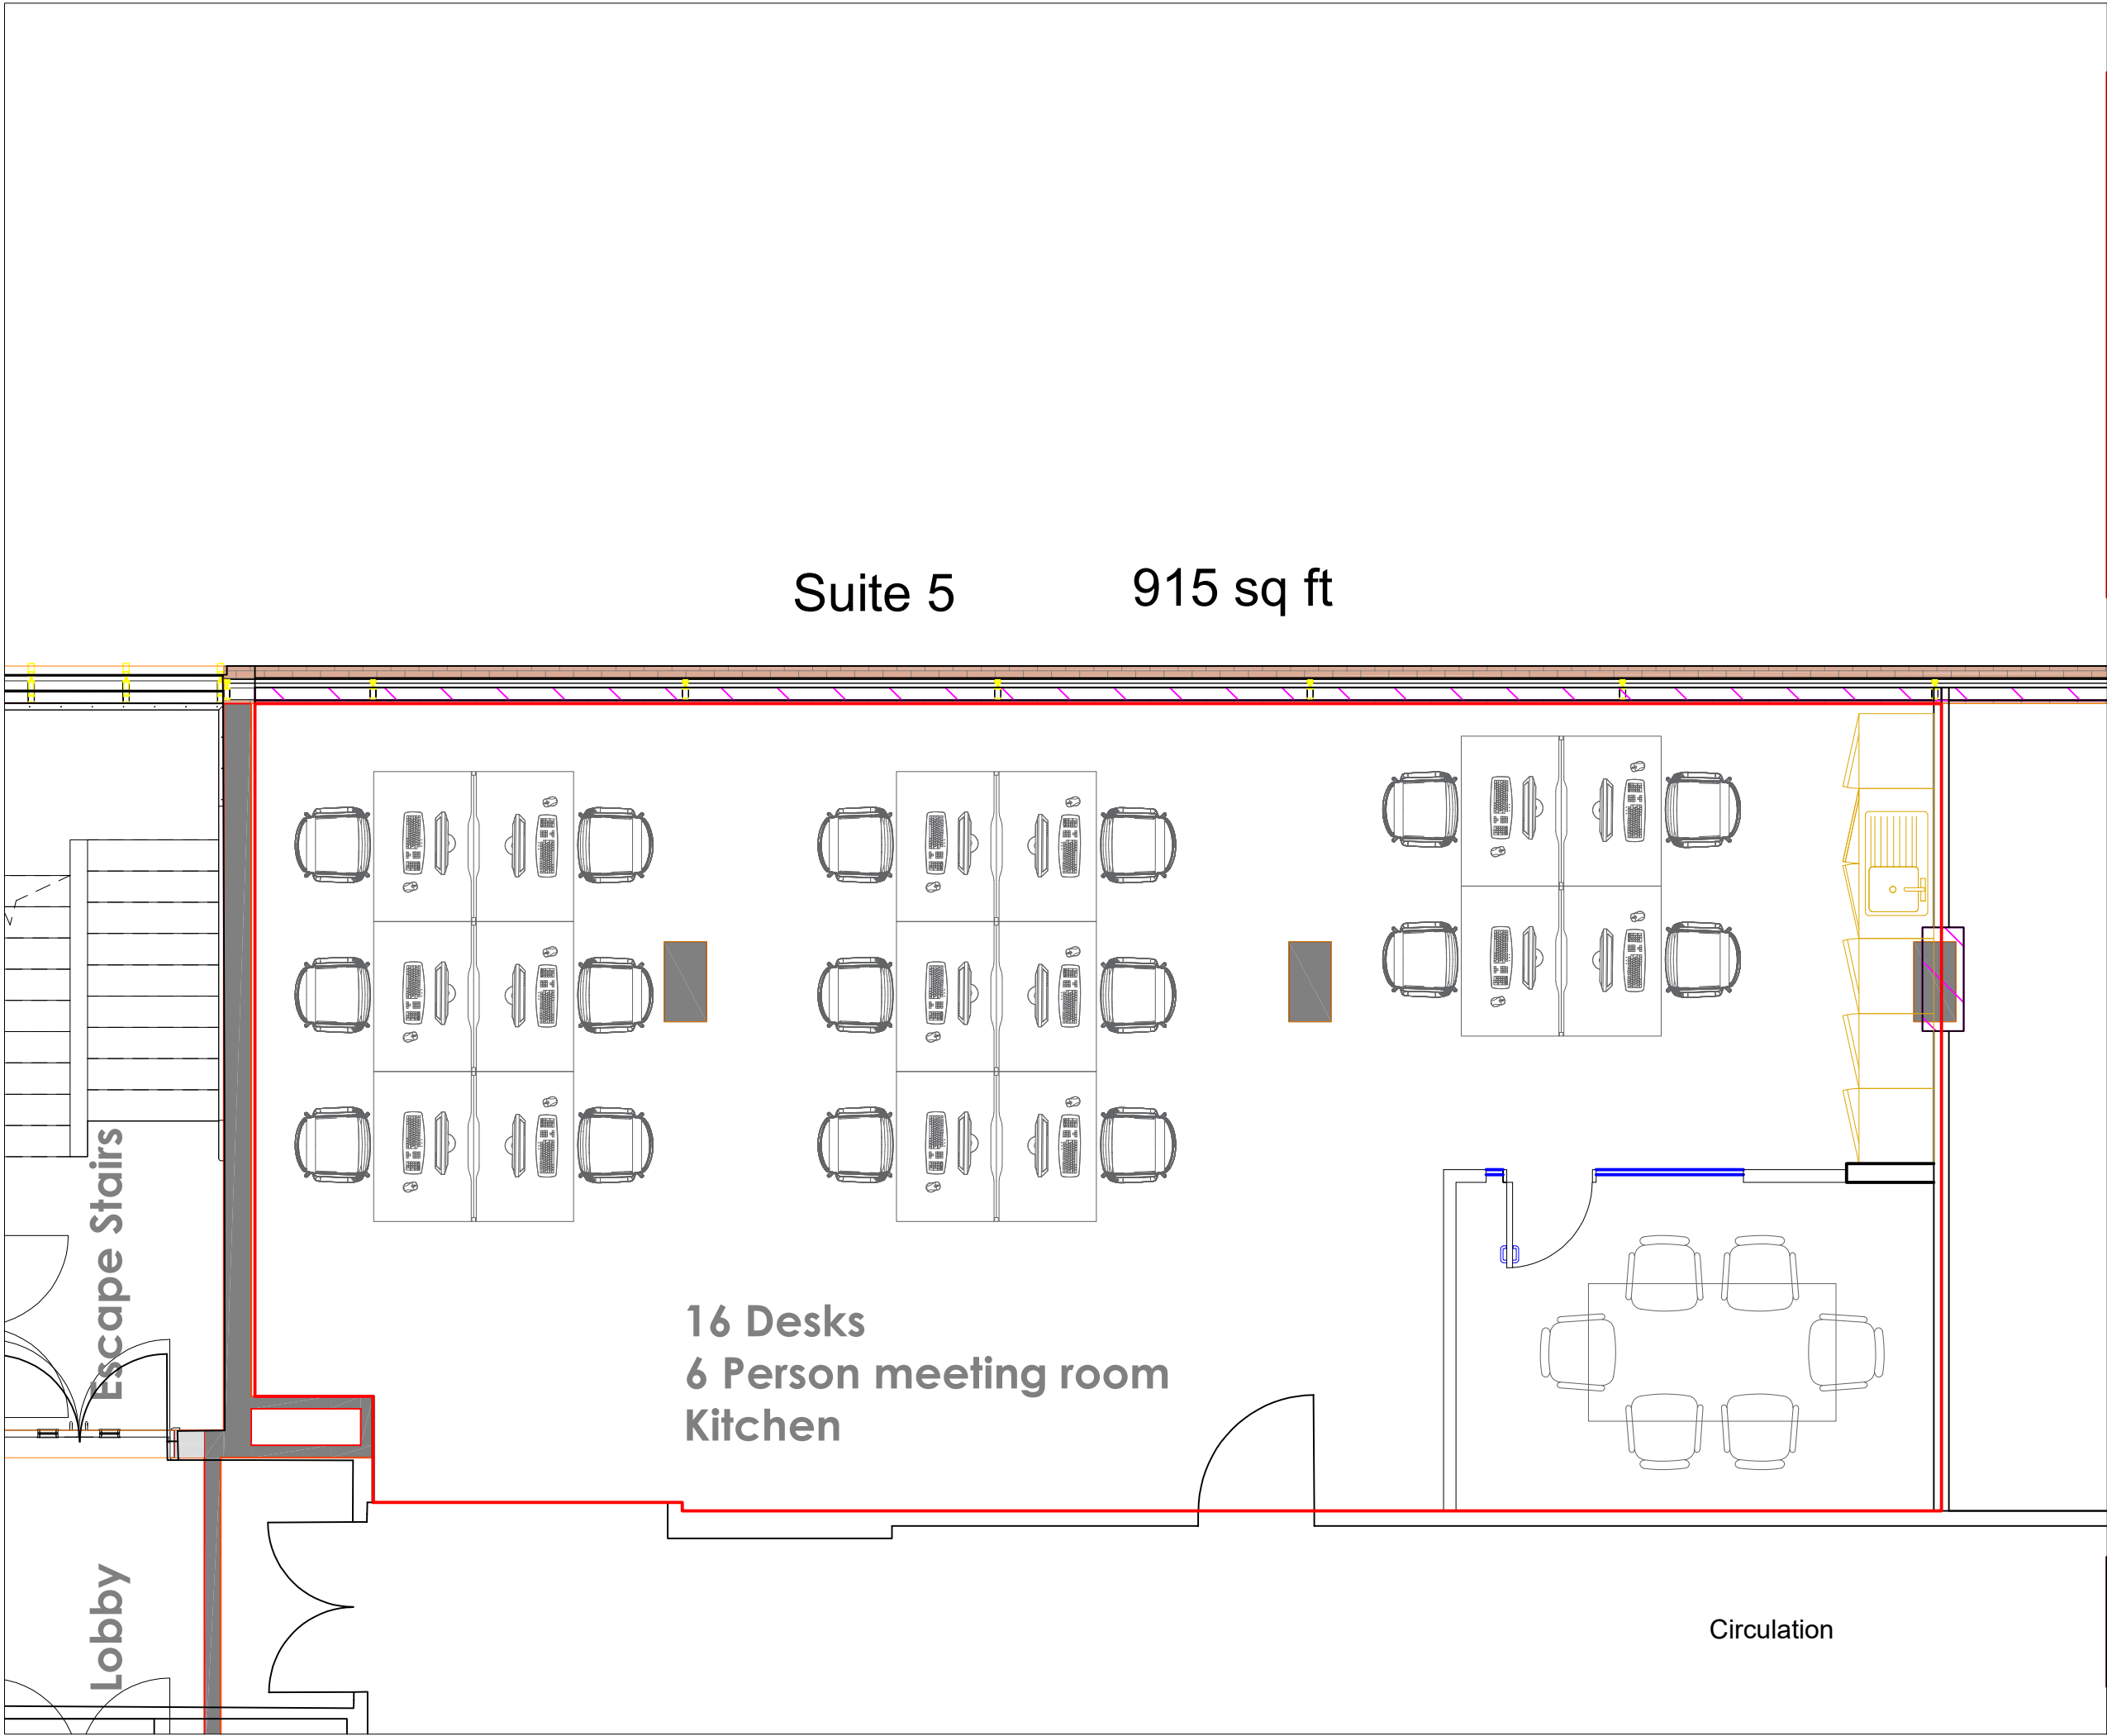

Suite 5 915 sq ft



Drawing Title:		
Suite 5, Ground floor		
Location:		
Jackson House, Sibson Road, Sale. M33 7RR		
Drawing No:	PB.JAC.GF.11022026	Revision: 1
Scale 1:50 @A3	Date : 23/02/2026	Drawn : PRB

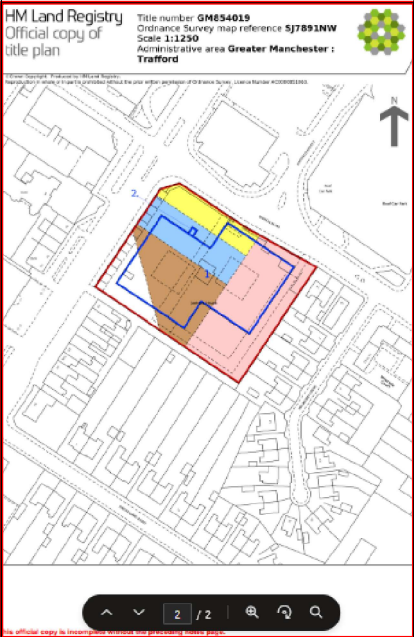

BUCKLES
PROPERTY CONSULTING

Contact: 07968133763