



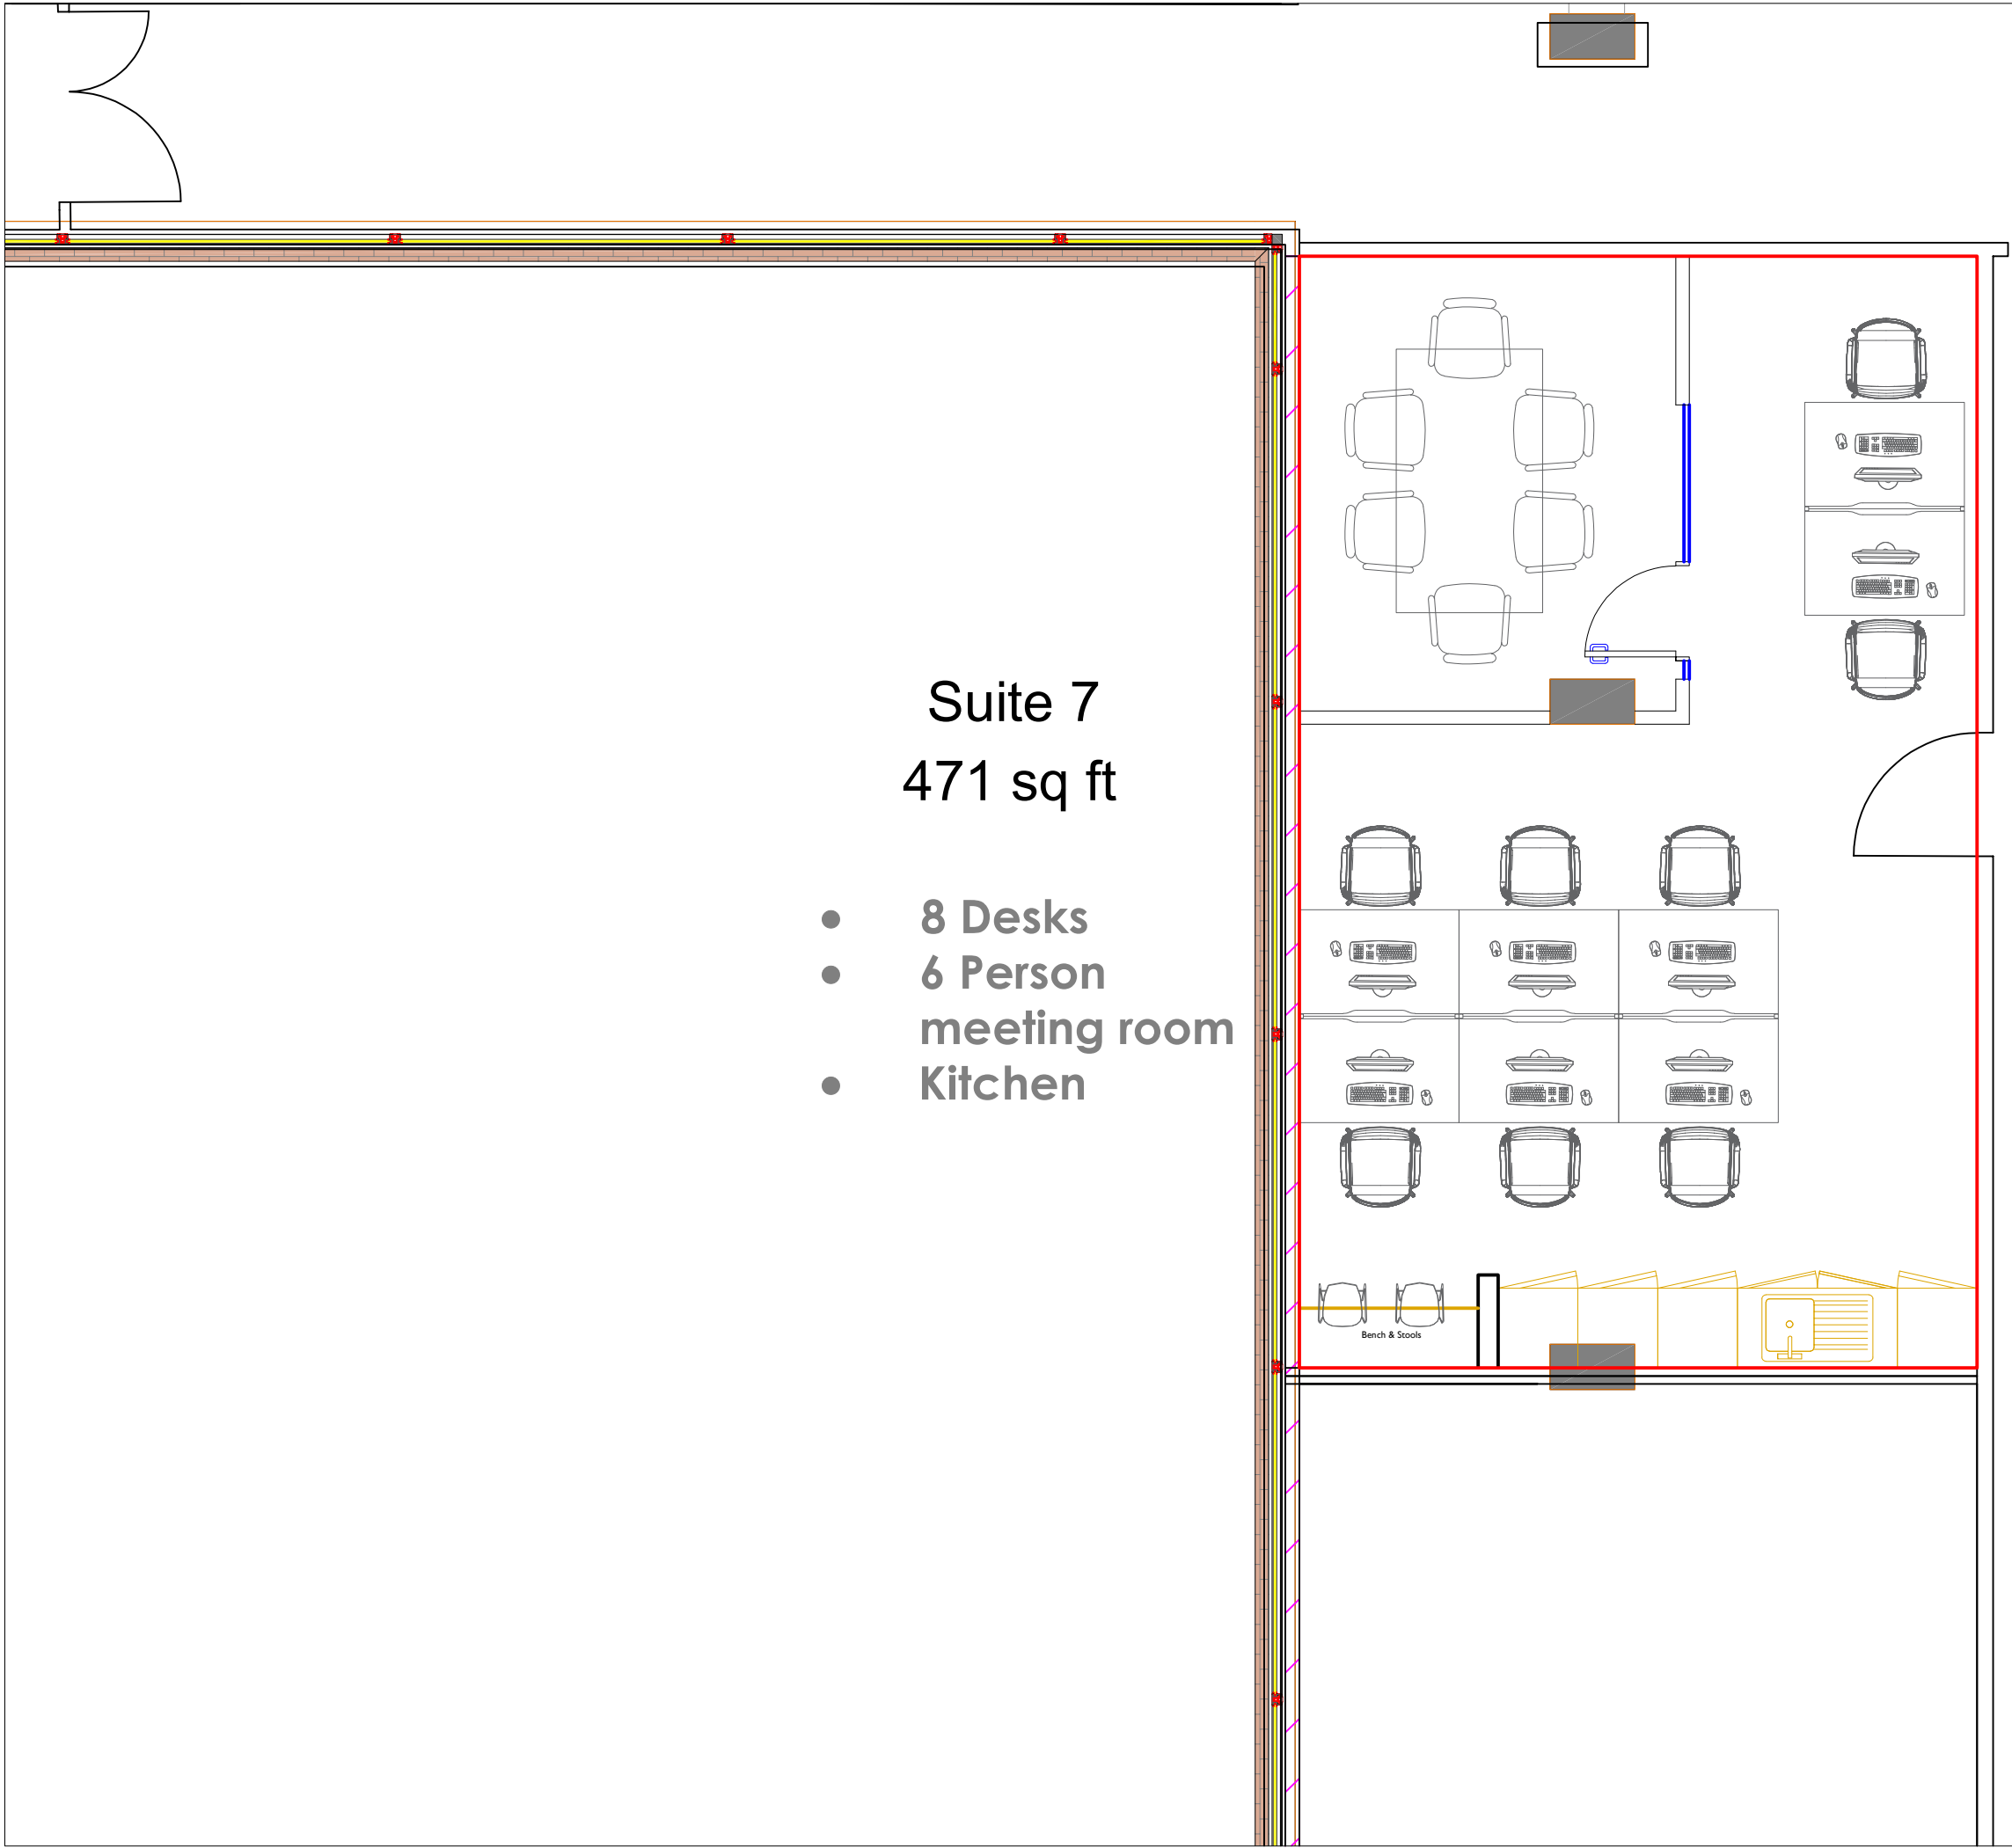

Suite 7
471 sq ft

- 8 Desks
- 6 Person meeting room
- Kitchen

Circulation

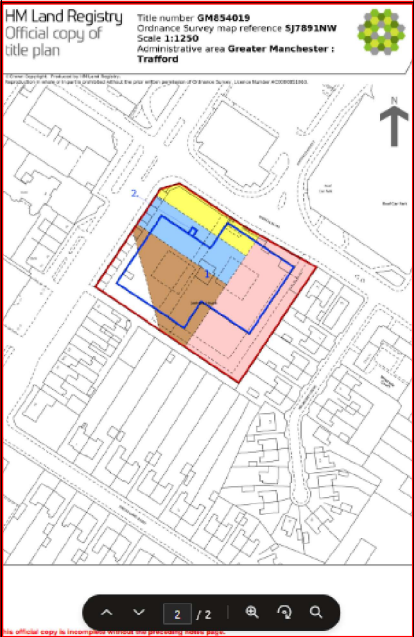

Drawing Title:
Suite 7, Ground floor

Location:
Jackson House, Sibson Road, Sale. M33 7RR

Drawing No:	PB.JAC.GF.11022026	Revision:	1
Scale:	1:50 @A3	Date:	23/02/2026
		Drawn:	PRB

Contact:
07968133763

